
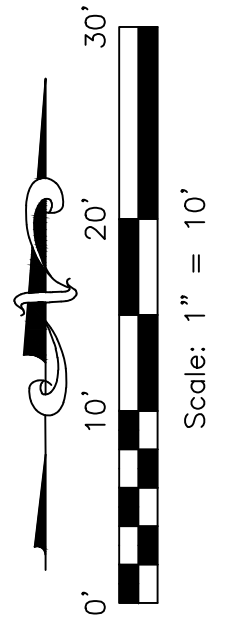


Bank of Tampa Ceiling Location Plan

Top View

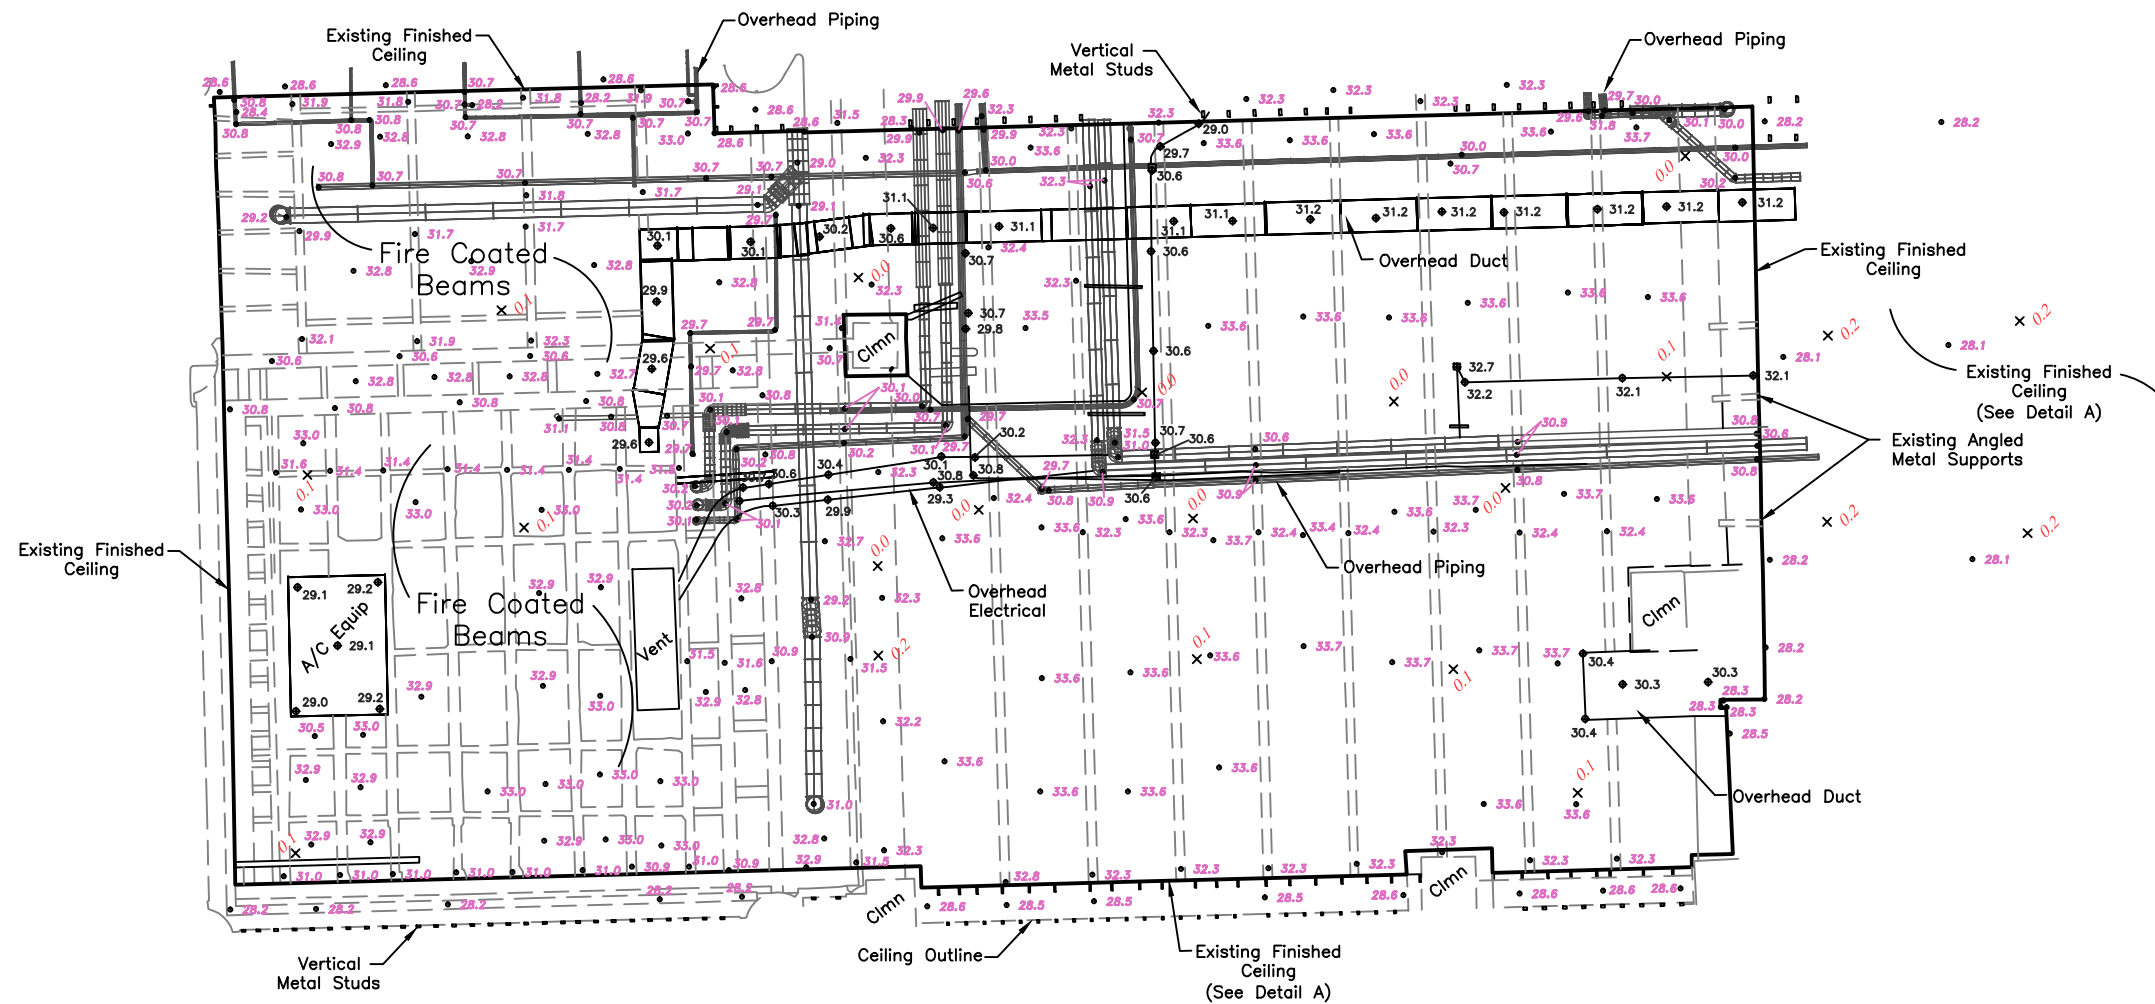

Detail A

Notes:
 1.) Elevations depicted hereon are on an assumed basis. The concrete finished floor was held as 0.0'. All overhead elevations were established in reference to the finished floor.

Legend	
x 0.1	Denotes Concrete Floor Elevation
• 32.9	Denotes Overhead Piping, Structural Beam and Existing Ceiling Elevations
◆ 30.8	Denotes Overhead Conduit and Duct Work

THIS IS NOT A SURVEY

Bank of Tampa Ceiling Location Plan
 PREPARED FOR:
Dixie Southern Industrial Inc.

PROJECT NO.: 20120082
 PHASE: 1
 FIELD DATE: 07/19/12

SURVTECH SOLUTIONS, INC. SURVEYORS AND MAPPERS
 10220 U.S. Highway 92 East, Tampa, FL 33610
 phone: (813)-621-4929, fax: (813)-621-7194, Licensed Business #7340
 email: sbrown@survtechsolutions.com <http://www.survtechsolutions.com>